


LEGEND:
PROPOSED INTERNAL COVERS = 142
PROPOSED GF EDA = 244m²
EXTERNAL COVERS = 220

VISIONS		
Date.	Details.	Name.
01.09.20	Revised to suit clients requirements.	RM
09.09.20	Revised to suit clients requirements.	CY

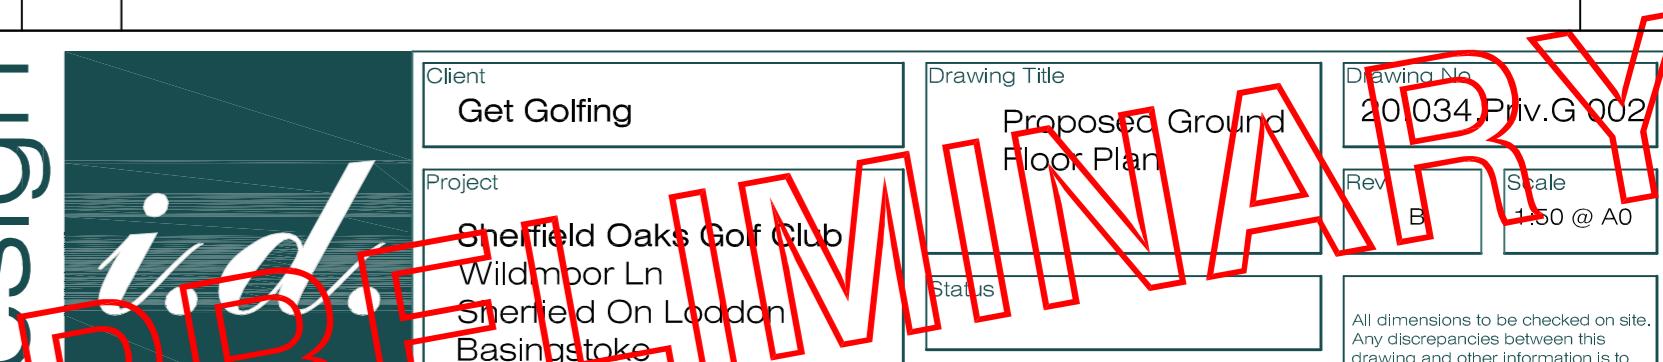

Client
Get Golfing

Project
Sherfield Oaks Golf Club
Wildmoor Ln
Sherfield On London
Basingstoke
RG27 0HB

Drawing Title
Proposed Ground
Floor Plan

Status

Drawn By

Date
Aug 2020

Drawing No.
20/034/Priv.G/002

Rev.
B

Scale
1:50 @ A0

All dimensions to be checked on site.
Any discrepancies between this
drawing and other information is to
be referred to the practice.
This drawing is copyright.